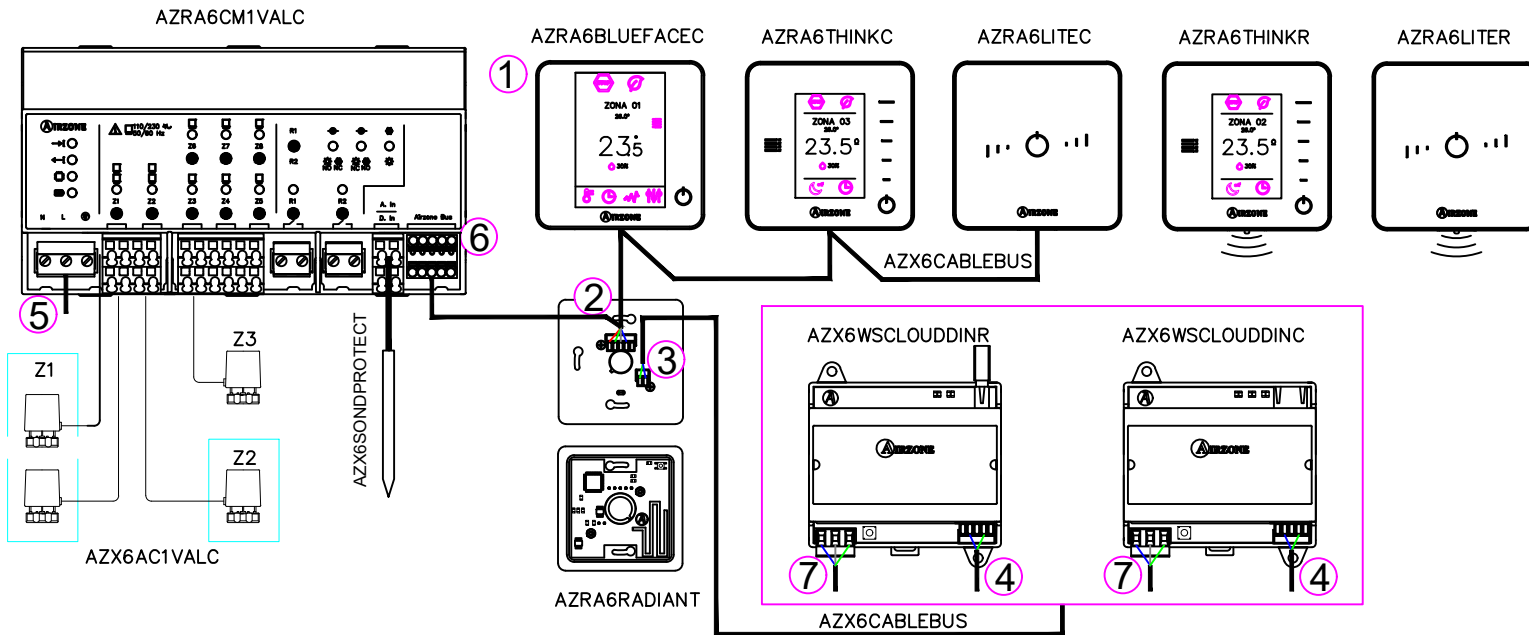


A Azul | Blue | Azul | Bleu | Blu | Blau
= Negro | Black | Negro | Noir | Nero | Schwarz
B Verde | Green | Verde | Vert | Verde | Grün
+ Rojo | Red | Vermelho | Rouge | Rosso | Rot

N Neutro | Neutral | Neutro | Neutre | Neutro | Neutraleiter
L Fase | Phase | Fase | Phase | Fase | Phase
 Tierra | Ground | Terra | Terre | Terra | Schutzleiter

Note: These drawings provide a basis for the implementation of the project

TECHNICAL STUDY AIR CONDITIONING AIRZONE			
PLAN	DETAILED DIAGRAM RADIANT 365	PLAN 2/2	SCALE N/S
DEVELOPER LOCATION DATE FILE			
DIRECTOR Projects Department Contact: projects@airzonecontrol.com www.airzonecontrol.com			