


# ZONED DUCTED UNIT (UP TO 10 ZONES) AND BACNET INTEGRATION

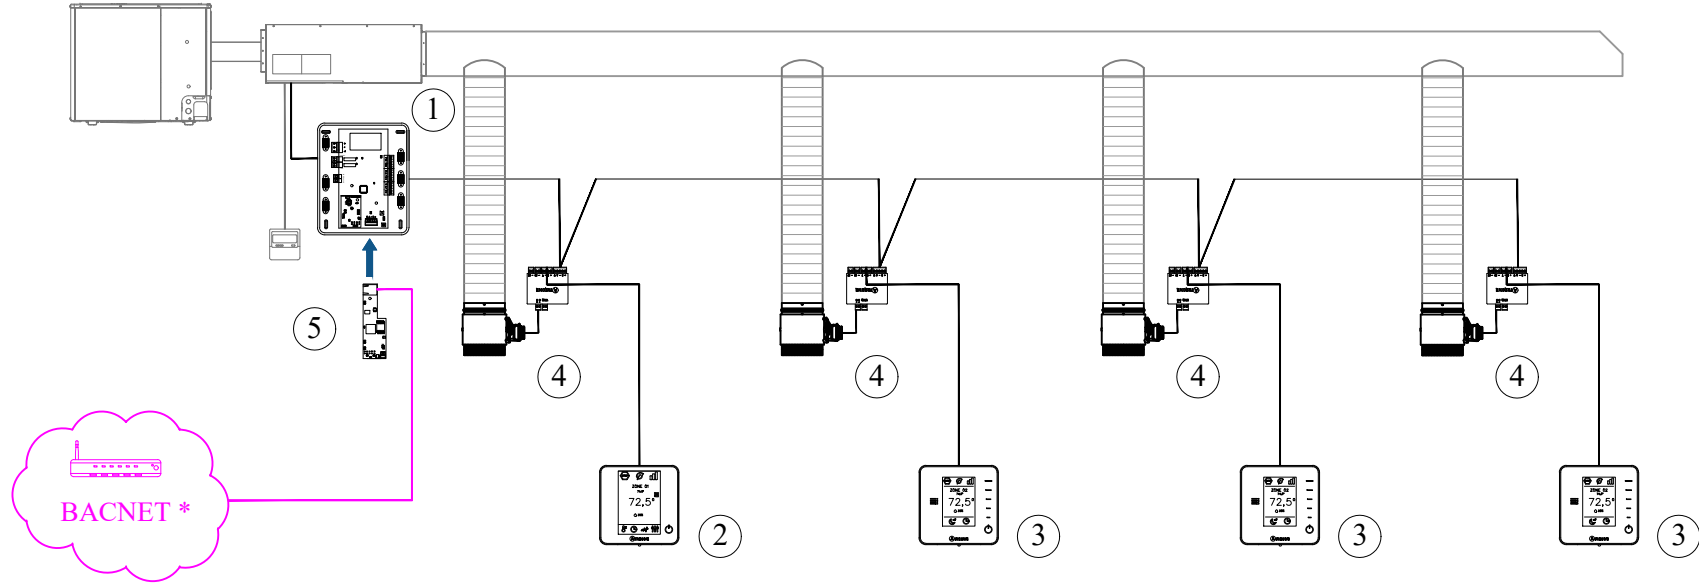

\* AIRZONE WEBSERVER CLOUD ALSO AVAILABLE:  
- One AZVAFWEBSCLLOUDC/R can control up to 32 systems  
- For wiring details please check AZVAFWEBSCLLOUDC/R data sheet at [myzone.airzoneusa.com](http://myzone.airzoneusa.com)

|   |                 |                                                           |
|---|-----------------|-----------------------------------------------------------|
| ① | AZVAFR2xxx      | AIRZONE VAF CONTROL BOARD WITH xxx COMMUNICATION REGION 2 |
| ② | AZVAFBLUEFACECB | AIRZONE VAF WIRED BLUEFACE PRINCIPAL CONTROLLER WHITE     |
| ③ | AZVAFTHINKCB    | AIRZONE VAF WIRED THINK CONTROLLER WHITE                  |
| ④ | AZVAFDAMPERXXC  | AIRZONE VAF XX INCHES WIRED INTELLIGENT ROUND DAMPER      |
| ⑤ | AZVAFBACNETG    | AIRZONE VAF BACNET INTEGRATION GATEWAY                    |

|                                                                    |                      |
|--------------------------------------------------------------------|----------------------|
| TECHNICAL STUDY                                                    | PLAN                 |
| AIR CONDITIONING Airzone                                           | 1/1                  |
| PLAN CONNECTION DIAGRAM                                            | SCALE                |
|                                                                    | N/A                  |
| DEVELOPER : PROJECT DEPARTMENT                                     |                      |
| LOCATION                                                           |                      |
| DATE : 2020                                                        |                      |
| FILE : ZONED DUCTED UNIT (UP TO 10 ZONES) AND BACNET INTEGRATION   |                      |
| AIRZONE S.L.                                                       | Tlf: +34 900 400 445 |
| <a href="http://www.airzonecontrol.com">www.airzonecontrol.com</a> |                      |