


ZONED DUCTED UNIT + ZONE RADIANT HEATING + AUXILIARY HEAT
AND AIRZONE CLOUD

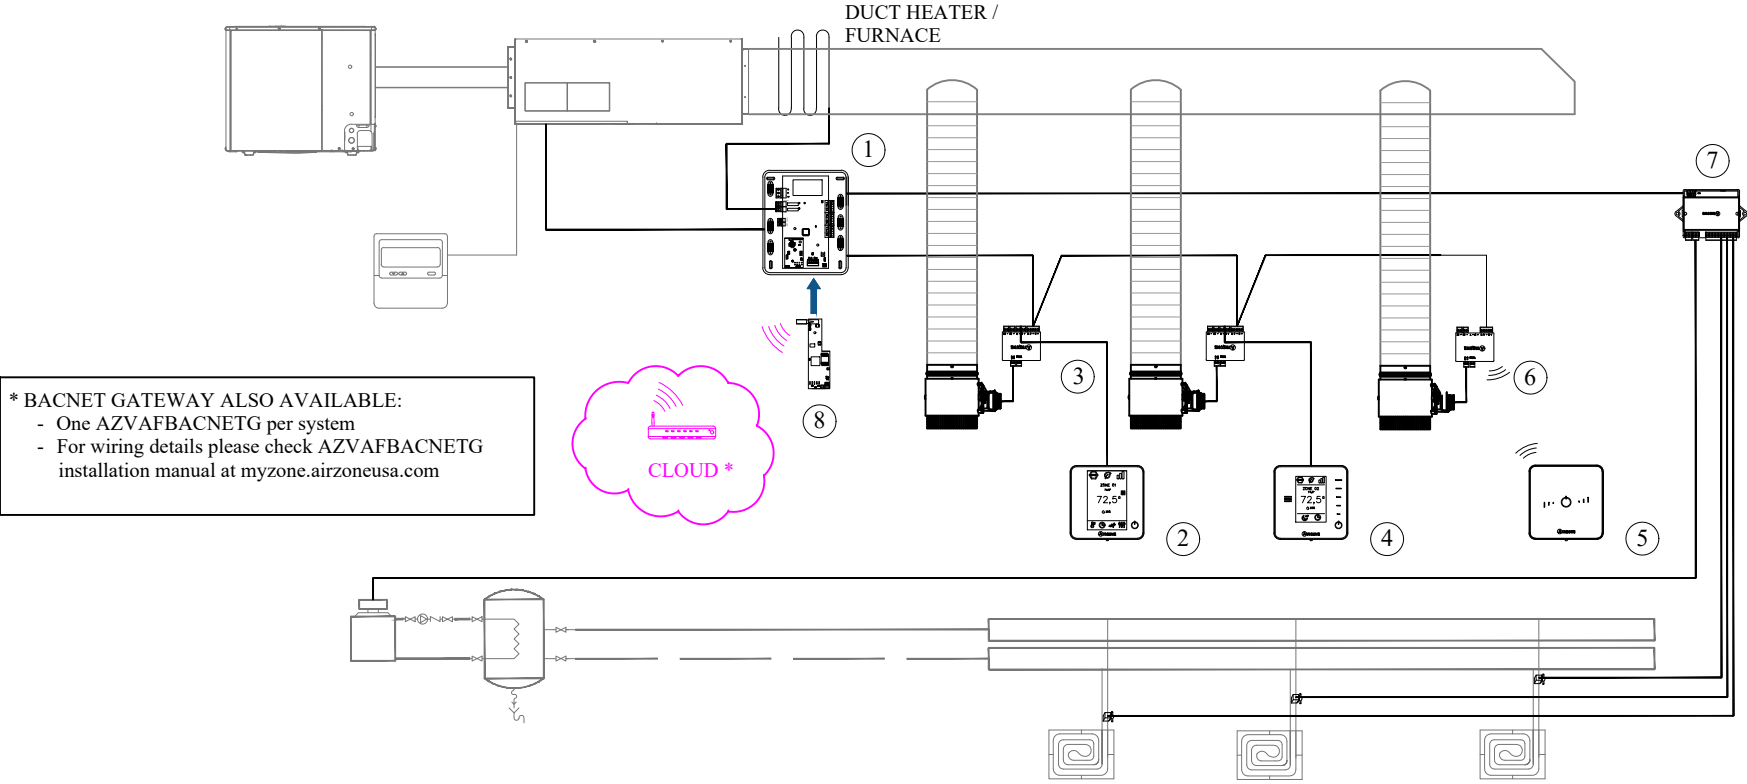

①	AZVAFR2xxx	AIRZONE VAF CONTROL BOARD WITH xxx COMMUNICATION REGION 2
②	AZVAFBLUEFACECB	AIRZONE VAF WIRED BLUEFACE PRINCIPAL CONTROLLER WHITE
③	AZVAFDAMPERXXC	AIRZONE VAF XX INCHES WIRED INTELLIGENT ROUND DAMPER
④	AZVAFTHINKCB	AIRZONE VAF WIRED THINK CONTROLLER WHITE
⑤	AZVAFILTERB	AIRZONE VAF WIRELESS LITE CONTROLLER WHITE
⑥	AZVAFDAMPERXXR	AIRZONE VAF XX INCHES WIRELESS INTELLIGENT ROUND DAMPER
⑦	AZVAF5OUTPUTS	AIRZONE VAF RELAY RADIANT HEAT CONTROL MODULE
⑧	AZVAFWEBCLOUDR	AIRZONE VAF WIFI CLOUD WEBSERVER

TECHNICAL STUDY	PLAN
AIR CONDITIONING Airzone	1/1
PLAN CONNECTION DIAGRAM	SCALE
	N/A
DEVELOPER : PROJECT DEPARTMENT	
LOCATION	
DATE : 2020	
FILE : ZONED DUCTED UNIT + ZONE RADIANT HEATING + AUXILIARY HEAT AND AZ CLOUD	
AIRZONE S.L.	Tlf: +34 900 400 445
www.airzonecontrol.com	