


DUCTLESS UNIT, ONLY RADIANT ZONE AND BACNET INTEGRATION

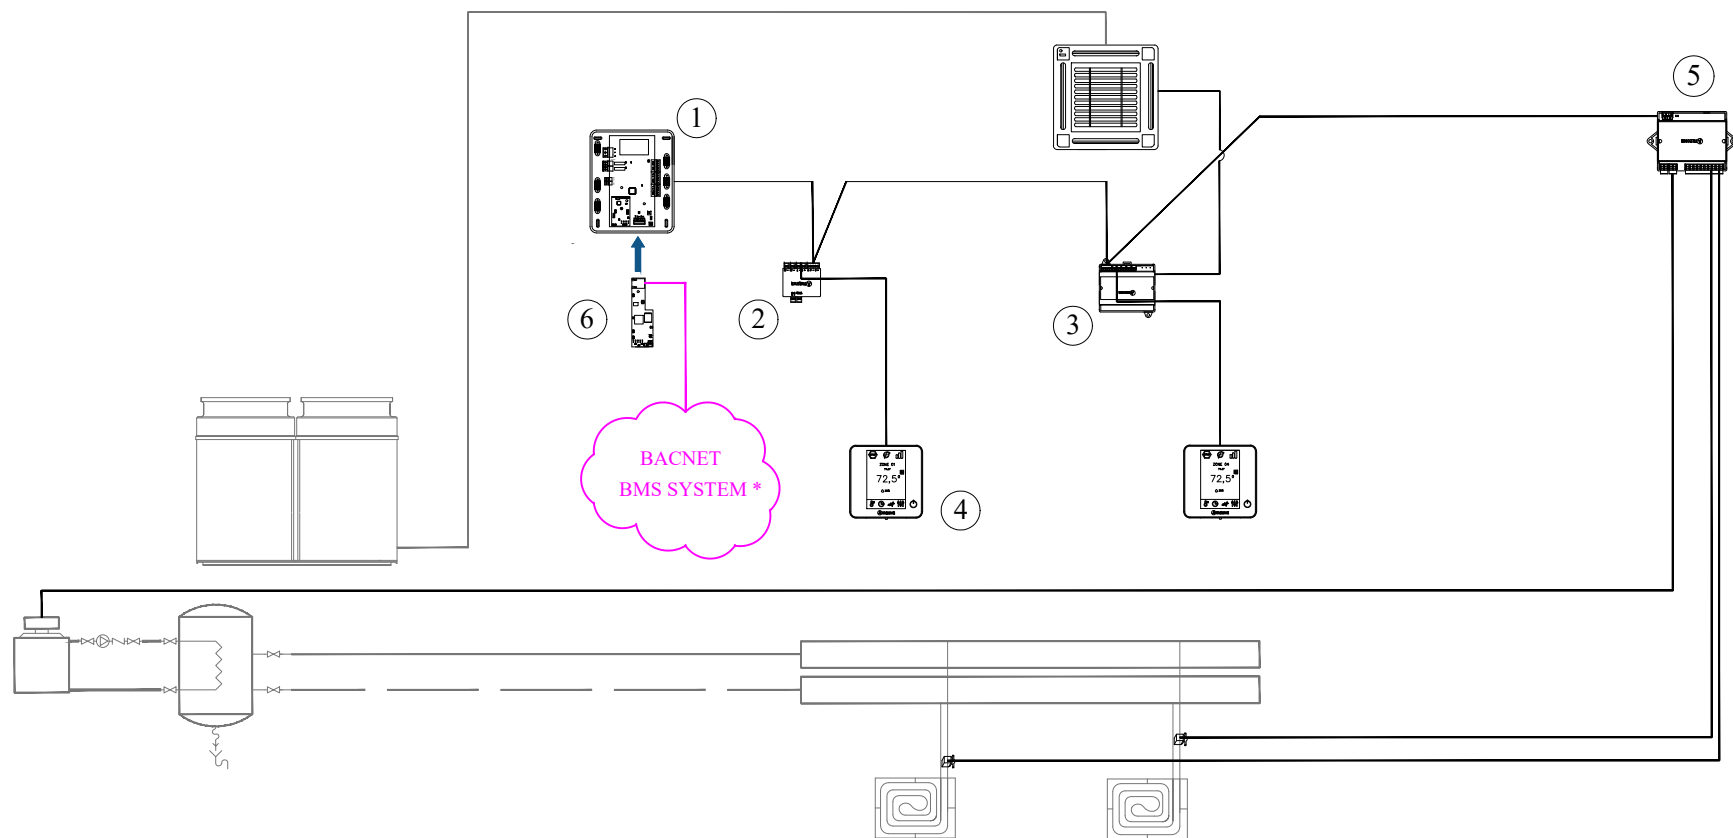

①	AZVAFR2xxx	AIRZONE VAF CONTROL BOARD WITH xxx COMMUNICATION REGION 2
②	AZVAFZMRADC	AIRZONE VAF WIRED ONLY RADIANT ZONE MODULE
③	AZVAFZMxxxC	AIRZONE VAF WIRED ZONE MODULE WITH xxx COMMUNICATION
④	AZVAFBLUEFACECB	AIRZONE VAF WIRED BLUEFACE PRINCIPAL CONTROLLER WHITE
⑤	AZVAF5OUTPUTS	AIRZONE VAF RELAY RADIANT HEAT CONTROL MODULE
⑥	AZVAFBACNETG	AIRZONE VAF BACNET INTEGRATION GATEWAY

* AIRZONE WEBSERVER CLOUD ALSO AVAILABLE:

- One AZVAFWEBSCLLOUDC/R can control up to 32 systems
- For wiring details please check AZVAFWEBSCLLOUDC/R data sheet at myzone.airzoneusa.com

TECHNICAL STUDY	PLAN
AIR CONDITIONING Airzone	1/1
PLAN CONNECTION DIAGRAM	SCALE
	N/A
DEVELOPER : PROJECT DEPARTMENT	
LOCATION	
DATE : 2020	
FILE : DUCTLESS UNIT, ONLY RADIANT ZONE AND BACNET INTEGRATION	
AIRZONE S.L.	Tlf: +34 900 400 445
www.airzonecontrol.com	