


ZONED DUCTED UNIT (WITH 1 SUBORDINATE DAMPER)

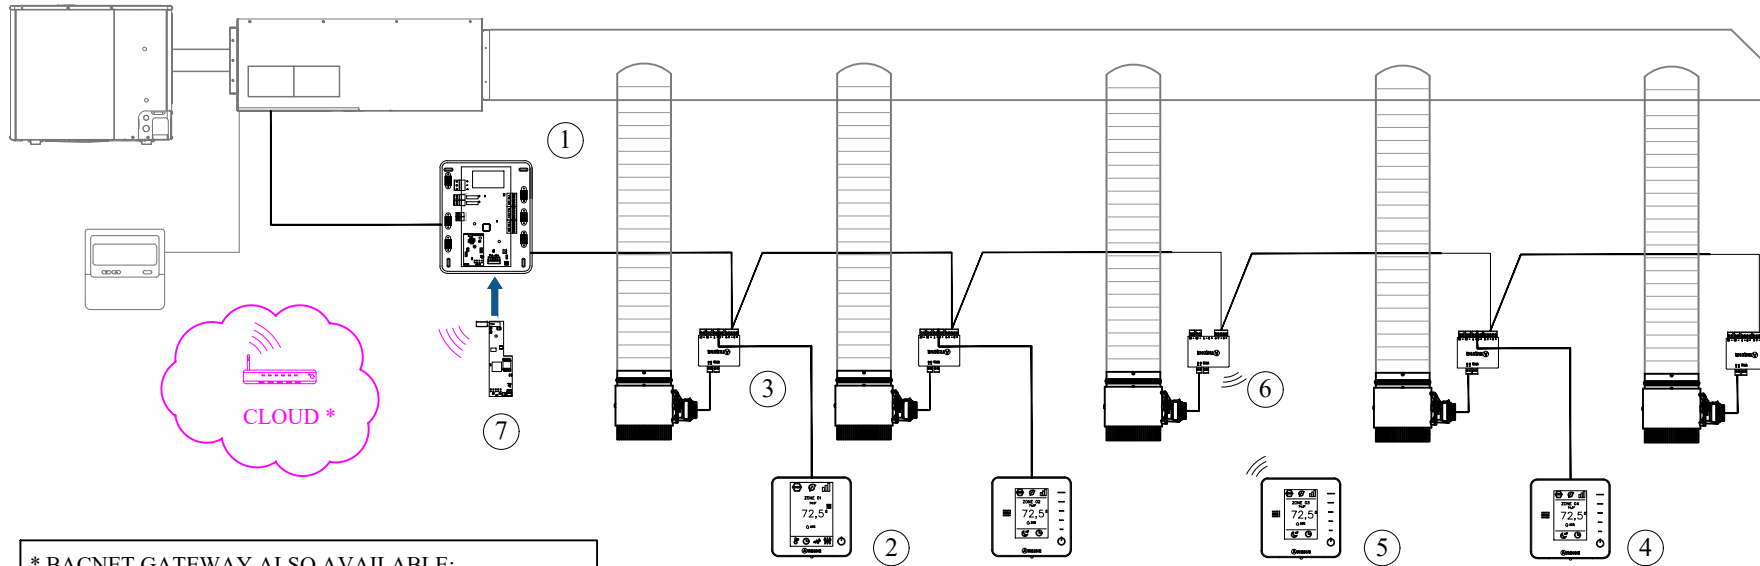

* BACNET GATEWAY ALSO AVAILABLE:
 - One AZVAFBACNETG per system
 - For wiring details please check AZVAFBACNETG installation manual at myzone.airzoneusa.com

①	AZVAFR2xxx	AIRZONE VAF CONTROL BOARD WITH xxx COMMUNICATION REGION 2
②	AZVAFBLUEFACECB	AIRZONE VAF WIRED BLUEFACE PRINCIPAL CONTROLLER WHITE
③	AZVAFDAMPERXXC	AIRZONE VAF XX INCHES WIRED INTELLIGENT ROUND DAMPER
④	AZVAFTHINKCB	AIRZONE VAF WIRED THINK CONTROLLER WHITE
⑤	AZVAFTHINKRB	AIRZONE VAF WIRELESS THINK CONTROLLER WHITE
⑥	AZVAFDAMPERXXR	AIRZONE VAF XX INCHES WIRELESS INTELLIGENT ROUND DAMPER
⑦	AZVAFWEBSCLLOUDR	AIRZONE VAF WIFI CLOUD WEBSERVER

TECHNICAL STUDY	PLAN
AIR CONDITIONING Airzone	1/1
PLAN CONNECTION DIAGRAM	SCALE
	N/A
DEVELOPER : PROJECT DEPARTMENT	
LOCATION	
DATE : 2020	
FILE : ZONED DUCTED UNIT (WITH 1 SUBORDINATE DAMPER)	
AIRZONE S.L.	Tlf: +34 900 400 445