


ZONED INVERTER UNIT FOR FLEXIBLE DUCT-UP TO 8Z

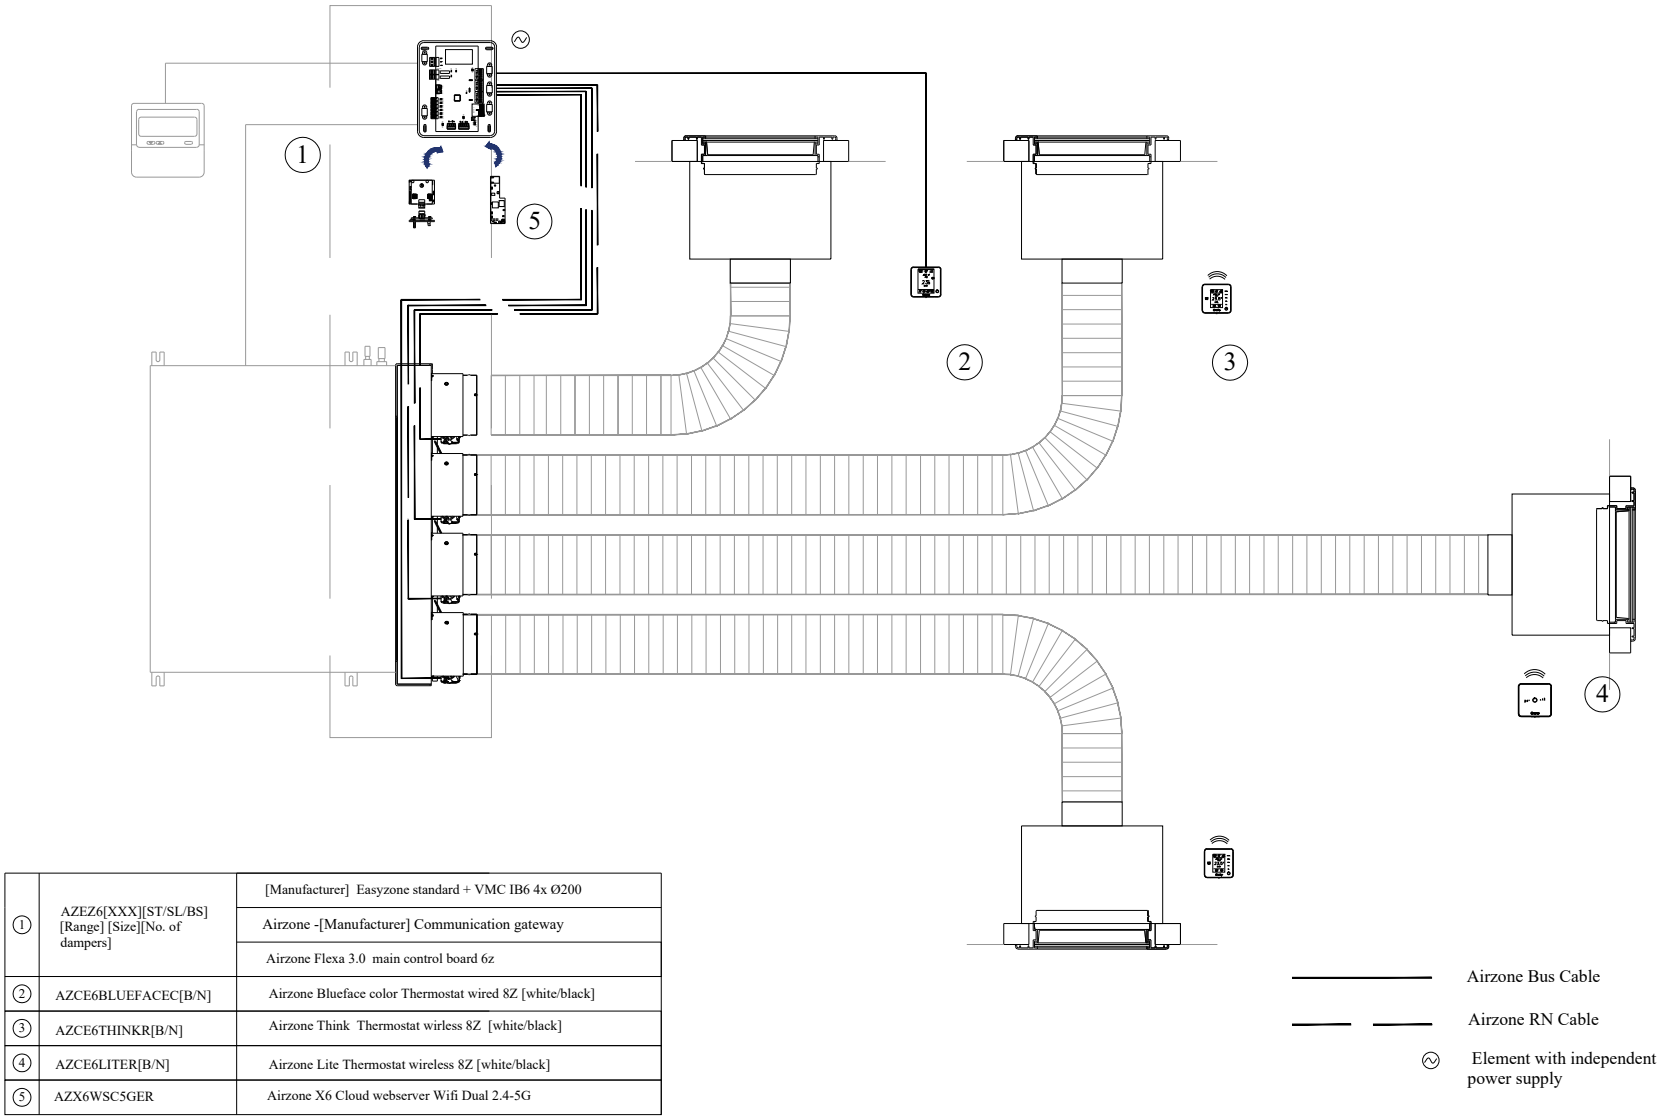

For further technical information click [here](#)

Note: These drawings provide a basis for the implementation of the project

TECHNICAL STUDY AIR CONDITIONING AIRZONE

PLAN WIRING DIAGRAM ZONED INVERTER UNIT FOR FLEXIBLE DUCT-UP TO 8Z

SCALE
PLAN
1/1
N/S

DEVELOPER
LOCATION
DATE
FILE

DIRECTOR Projects Department
Contact: projects@airzonecontrol.com www.airzonecontrol.com

AIRZONE