


ZONED + INDIVIDUAL VRF UNITS

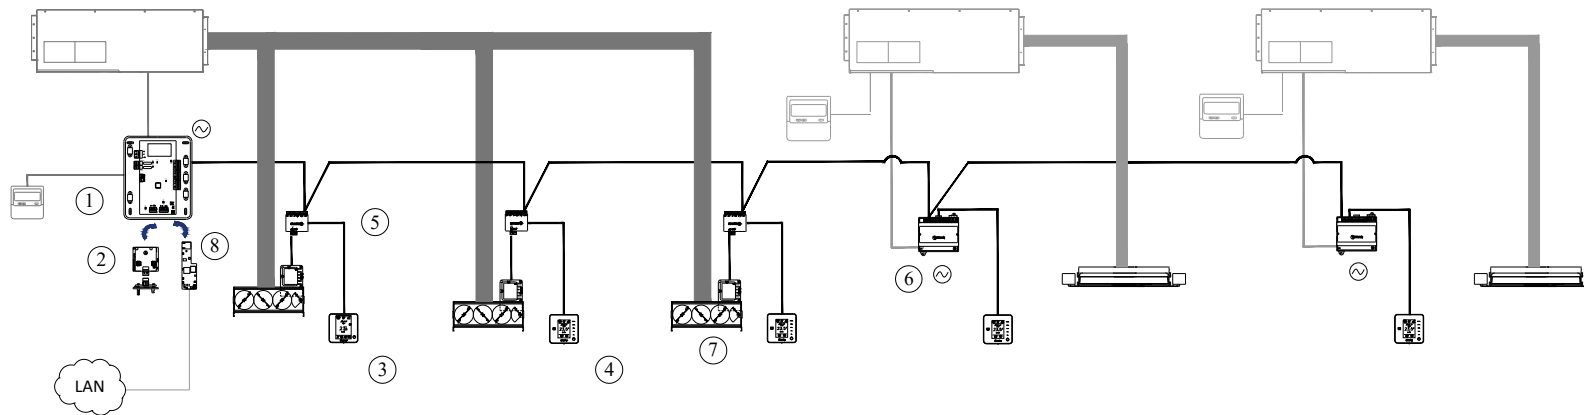

①	AZDI6ACUAZONE	Airzone Acuazone main control board 32z
②	AZX6GTC[XXX] / AZX6QADAPT3[XXX]	Airzone [Manufacturer] Communication gateway
③	AZDI6BLUEFACEC[B/N]	Airzone Blueface color Thermostat wired 32Z [white/black]
④	AZDI6THINKC[B/N]	Airzone Think monochrome Thermostat wired 32Z [white/black]
⑤	AZDI6MZZONC	Airzone Actuator zone Module wired 32Z
⑥	AZDI6ZMO[XXX]C	Airzone [Manufacturer] Individual Unit zone Module wired 32Z
⑦	CPRC[XXXXXXXX]MTE	Motorized damper for rectangular duct
⑧	AZX6WEBSCLLOUDC	Airzone X6 Cloud webserver ethernet

 Airzone Bus Cable
 Airzone RN Cable
 Element with independent power supply

For further technical information click [here](#)

Note: These drawings provide a basis for the implementation of the project

TECHNICAL STUDY AIR CONDITIONING AIRZONE	
PLAN	WIRING DIAGRAM ZONED + INDIVIDUAL VRF UNITS

DEVELOPER	LOCATION	DATE	FILE
-----------	----------	------	------

DIRECTOR	Projects Department
Contact: projects@airzonecontrol.com www.airzonecontrol.com	

PLAN	SCALE	
	1/1	N/S
		