


INDIVIDUAL VRF UNITS WITH RADIANT HEATING + ELETRICAL HEATING

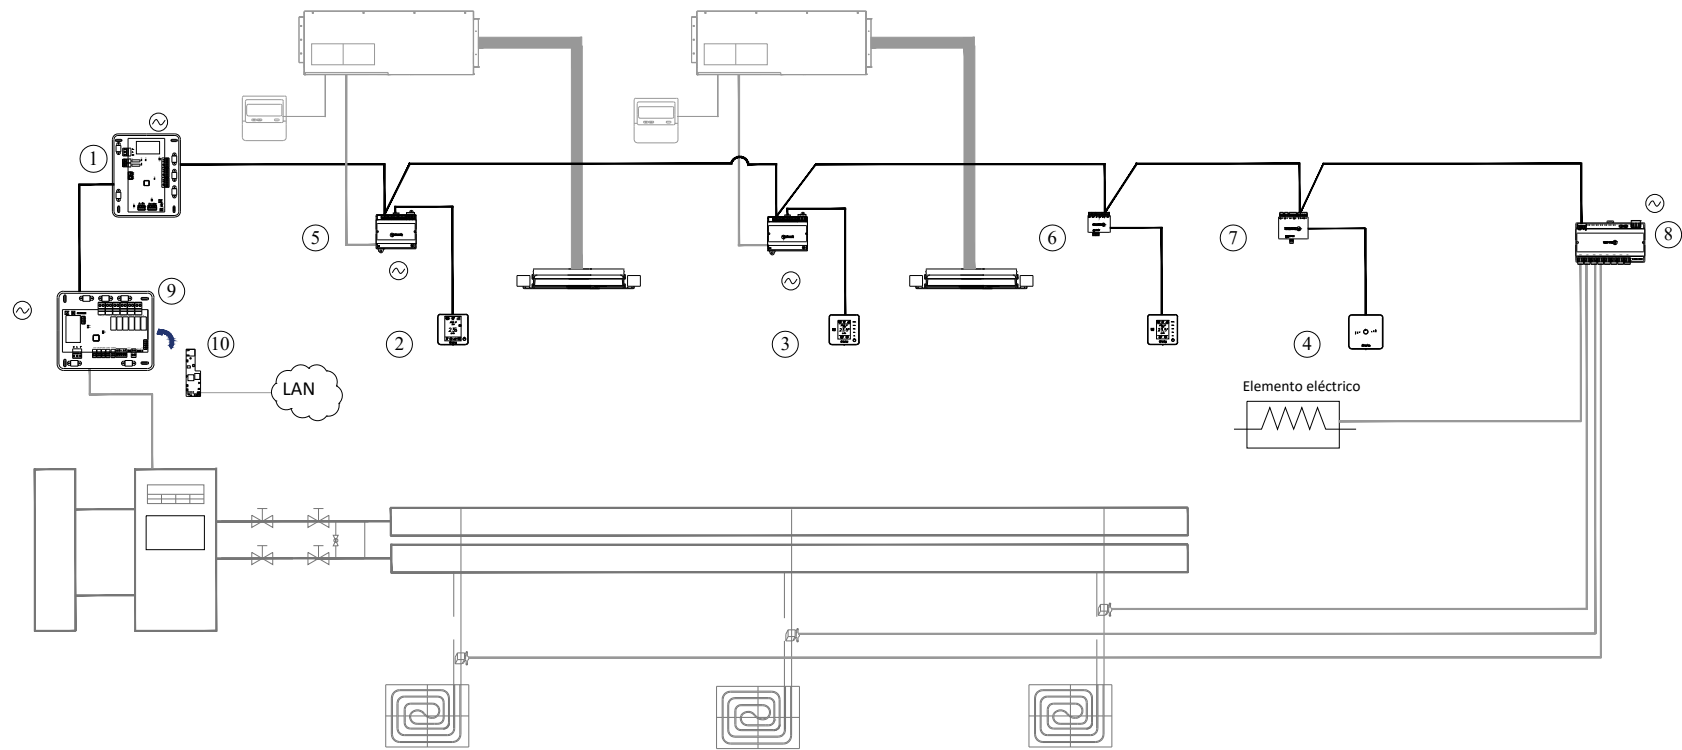

①	AZD16ACUAZONE	Airzone Acuazone main control board 32z
②	AZD16BLUEFACEC[B/N]	Airzone Blueface color Thermostat wired 32Z [white/black]
③	AZD16THINKC[B/N]	Airzone Think monochrome Thermostat wired 32Z [white/black]
④	AZD16LITEC[B/N]	Airzone Lite Thermostat wired 8Z [white/black]
⑤	AZD16ZMO[XXX]C	Airzone [Manufacturer] Individual Unit zone Module wired 32Z
⑥	AZD16MZZONC	Airzone Actuator zone Module wired 32Z
⑦	AZD16MZRSEC	Airzone Electrical heating zone Module wired 32Z
⑧	ADI6OUTPUT8	Airzone Control Module of Radiant elements 32Z
⑨	AZX6WEBSCLUDC	Airzone X6 Cloud webserver ethernet
⑩	AZX6CCP	Airzone Production control board

For further technical information click [here](#)

Note: These drawings provide a basis for the implementation of the project

TECHNICAL STUDY AIR CONDITIONING AIRZONE

PLAN WIRING DIAGRAM INDIVIDUAL VRF UNITS WITH RADIANT HEATING + ELECTRICAL HEATING -UP TO 32Z

SCALE
PLAN
1/1
N/S

DEVELOPER

LOCATION

DATE

FILE

DIRECTOR Projects Department

Contact: projects@airzonecontrol.com www.airzonecontrol.com