


VRF DUCTED UNITS (UP TO 10 ZONES / UNIT) AND BACNET INTEGRATION

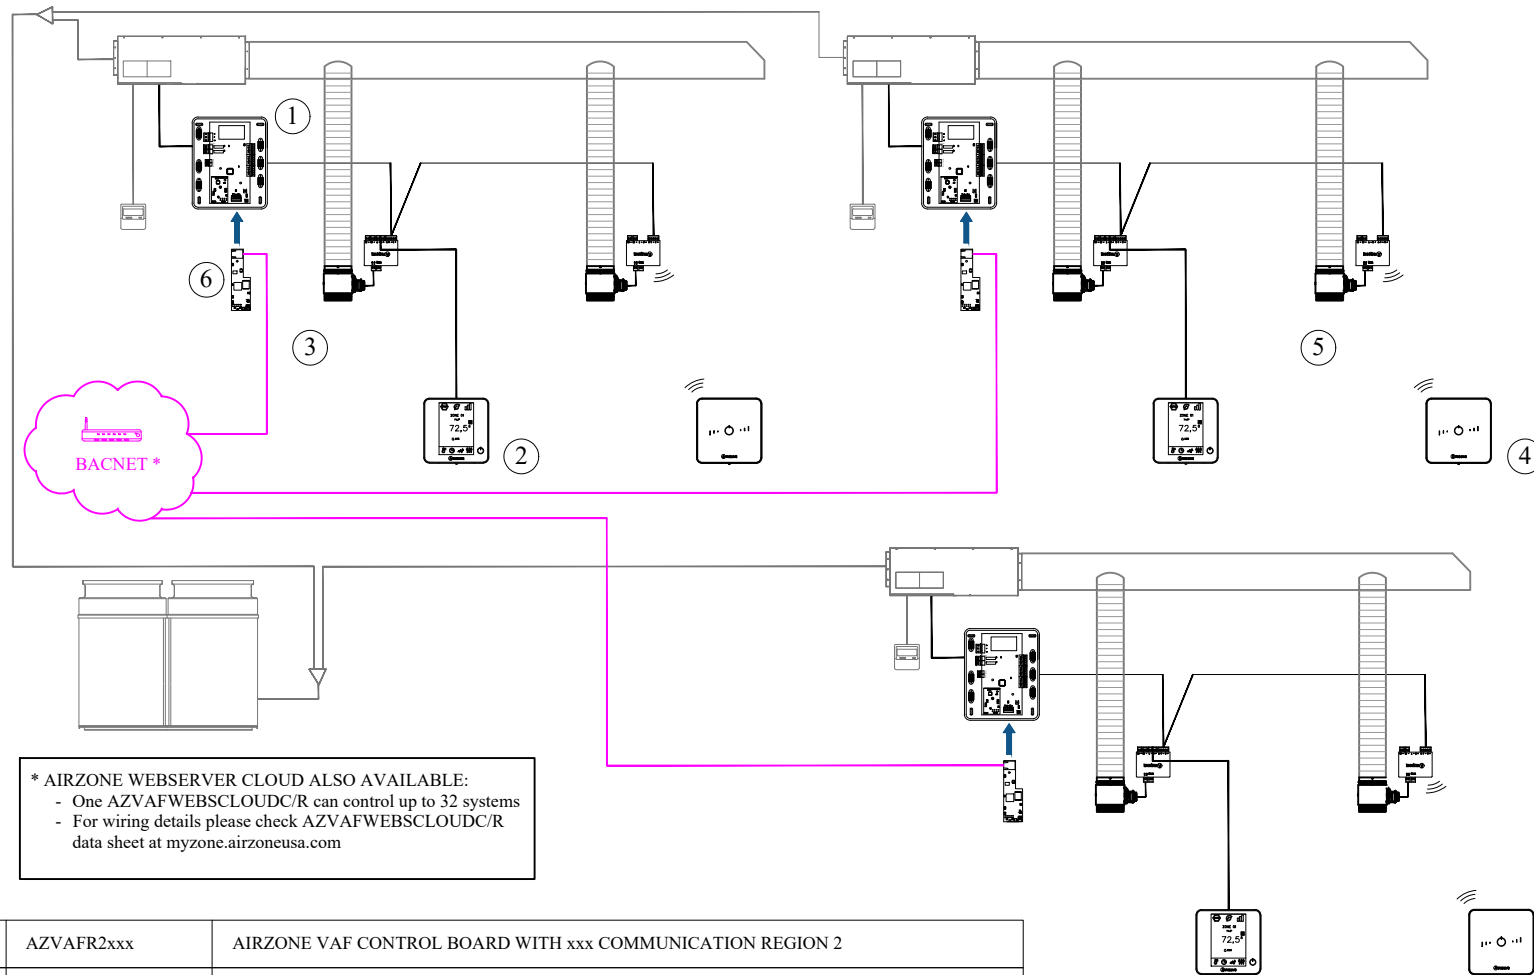

* AIRZONE WEBSERVER CLOUD ALSO AVAILABLE:
 - One AZVAFWEBSCLLOUDC/R can control up to 32 systems
 - For wiring details please check AZVAFWEBSCLLOUDC/R data sheet at myzone.airzoneusa.com

①	AZVAFR2xxx	AIRZONE VAF CONTROL BOARD WITH xxx COMMUNICATION REGION 2
②	AZVAFBLUEFACECB	AIRZONE VAF WIRED BLUEFACE PRINCIPAL CONTROLLER WHITE
③	AZVAFDAMPERXXC	AIRZONE VAF XX INCHES WIRED INTELLIGENT ROUND DAMPER
④	AZVAFLITERB	AIRZONE VAF WIRELESS LITE CONTROLLER WHITE
⑤	AZVAFDAMPERXXR	AIRZONE VAF XX INCHES WIRELESS INTELLIGENT ROUND DAMPER
⑥	AZVAFBACNETG	AIRZONE VAF BACNET INTEGRATION GATEWAY

TECHNICAL STUDY	PLAN
AIR CONDITIONING Airzone	1/1
PLAN CONNECTION DIAGRAM	SCALE
	N/A
DEVELOPER : PROJECT DEPARTMENT	
LOCATION	
DATE : 2020	
VRF DUCTED UNITS (UP TO 10 ZONES / UNIT) AND BACNET INTEGRATION	
AIRZONE S.L. Tlf: +34 900 400 445	