


VRF DUCTLESS UNITS (UP TO 10 ZONES) AND AIRZONE CLOUD

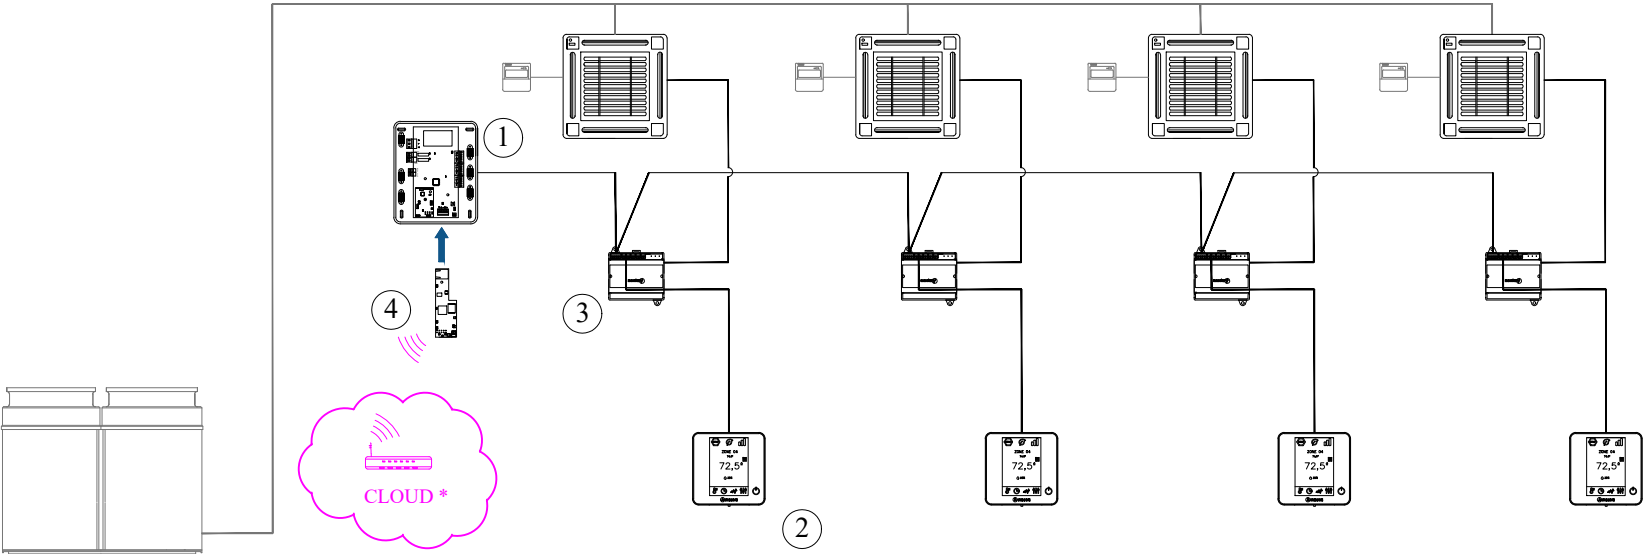

* BACNET GATEWAY ALSO AVAILABLE:
- One AZVAFBACNETG per system
- For wiring details please check AZVAFBACNETG installation manual at myzone.airzoneusa.com

①	AZVAFR2xxx	AIRZONE VAF CONTROL BOARD WITH xxx COMMUNICATION REGION 2
②	AZVAFBLUEFACECB	AIRZONE VAF WIRED BLUEFACE PRINCIPAL CONTROLLER WHITE
③	AZVAFZMxxxC	AIRZONE VAF WIRED ZONE MODULE WITH xxx COMMUNICATION
④	AZVAFWEBSCLLOUDR	AIRZONE VAF WIFI CLOUD WEBSERVER

TECHNICAL STUDY	PLAN
AIR CONDITIONING Airzone	1/1
PLAN CONNECTION DIAGRAM	SCALE
	N/A
DEVELOPER : PROJECT DEPARTMENT	
LOCATION	
DATE : 2020	
VRF DUCTLESS UNITS (UP TO 10 ZONES) AND AIRZONE CLOUD	
AIRZONE S.L.	Tlf: +34 900 400 445