


ONLY RADIANT HEATING WITH BLUEFACE AND WALL SENSORS

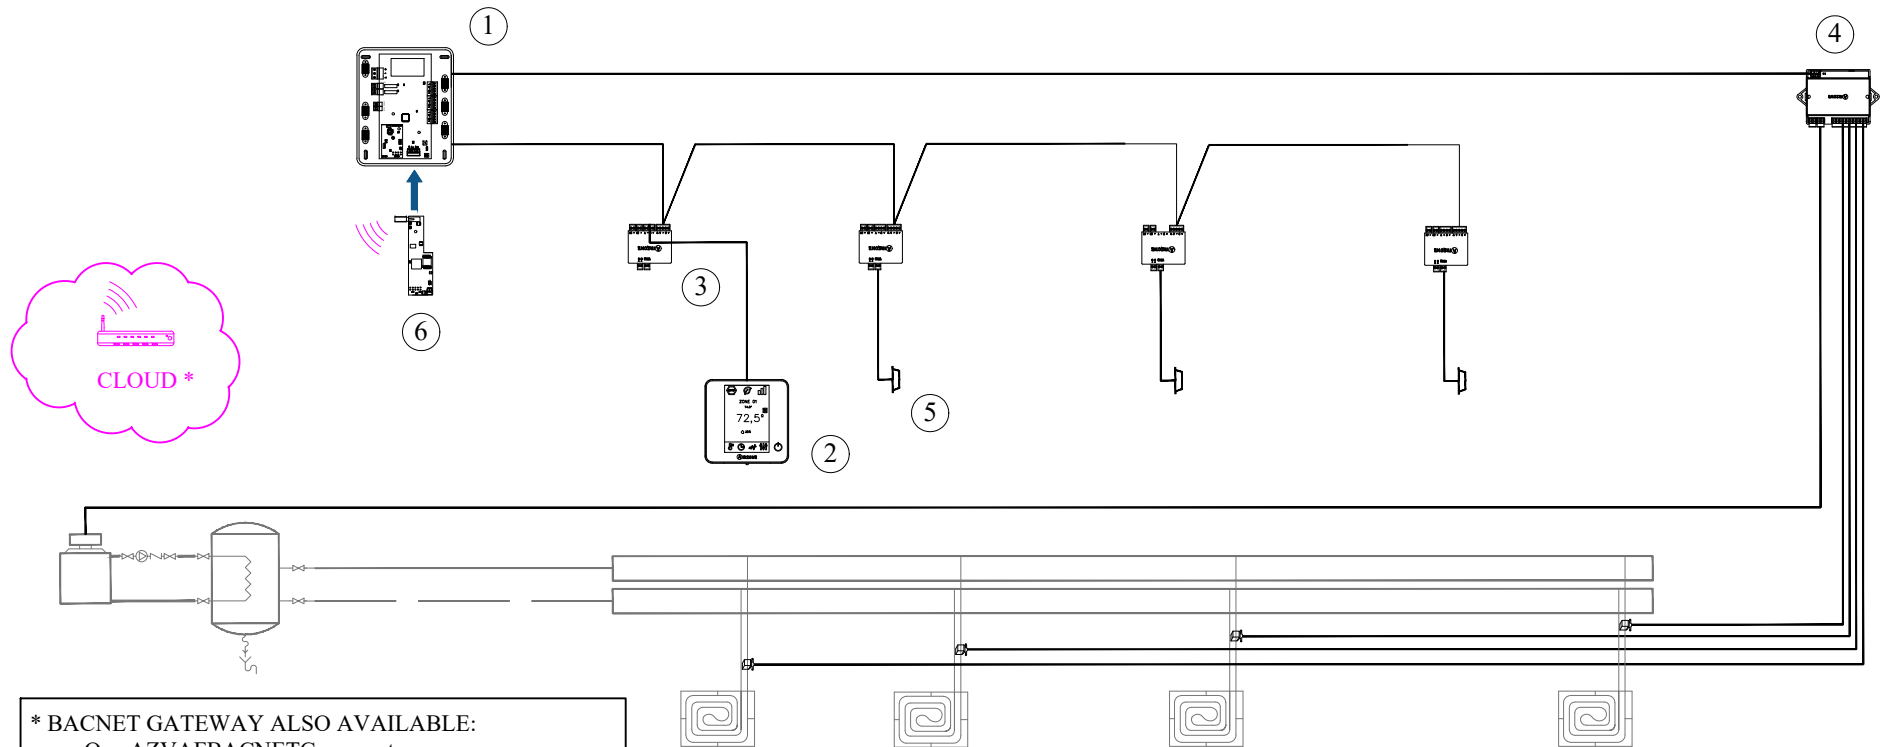

* BACNET GATEWAY ALSO AVAILABLE:
- One AZVAFBACNETG per system
- For wiring details please check AZVAFBACNETG installation manual at myzone.airzoneusa.com

①	AZVAFR2xxx	AIRZONE VAF CONTROL BOARD WITH xxx COMMUNICATION REGION 2
②	AZVAFBLUEFACECB	AIRZONE VAF WIRED BLUEFACE PRINCIPAL CONTROLLER WHITE
③	AZVAFZMRADC	AIRZONE VAF ONLY RADIANT ZONE MODULE
④	AZVAF5OUTPUTS	AIRZONE VAF RELAY RADIANT HEAT CONTROL MODULE
⑤	AZVAF10KPROBE	AIRZONE VAF 10 KOHM NTC THERMISTOR
⑥	AZVAFWEBSCLLOUDR	AIRZONE VAF WIFI CLOUD WEBSERVER

TECHNICAL STUDY		PLAN
AIR CONDITIONING Airzone		1/1
PLAN	CONNECTION DIAGRAM	SCALE
		N/A
DEVELOPER : PROJECT DEPARTMENT		
LOCATION		
DATE : 2020		
ONLY RADIANT HEATING WITH BLUEFACE AND WALL SENSORS		
AIRZONE S.L. Tlf: +34 900 400 445		
www.airzonecontrol.com		