


DETAIL VAF

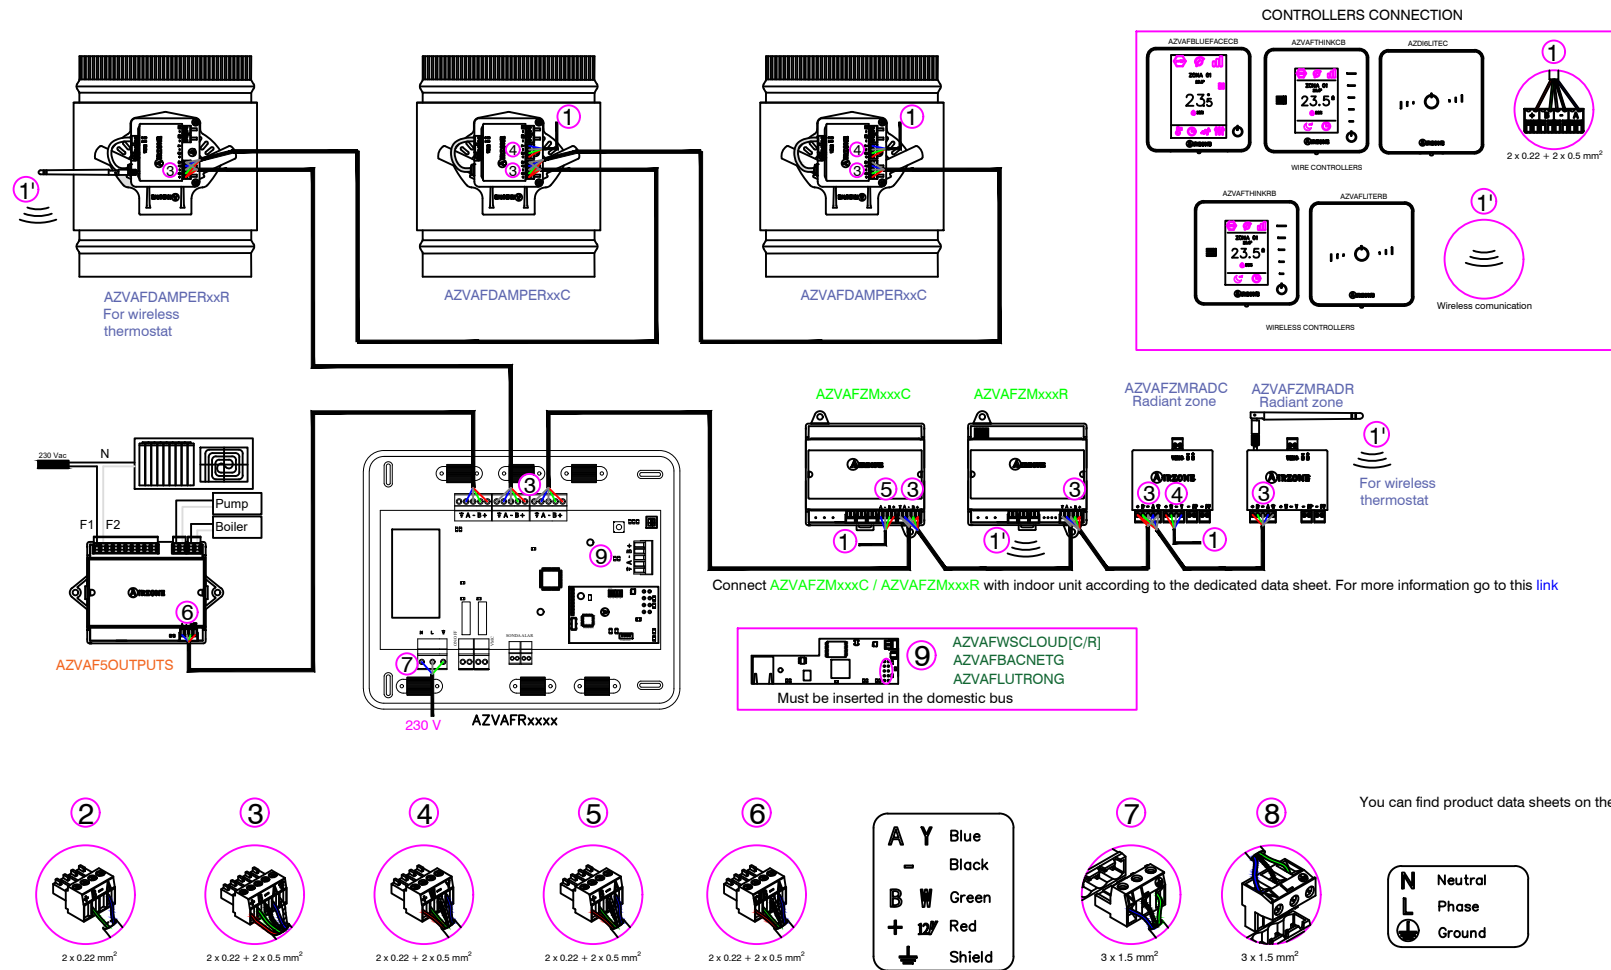

Note: These drawings provide a basis for the implementation of the project

TECHNICAL STUDY AIR CONDITIONING AIRZONE

PLAN DETAILED DIAGRAM VAF SYSTEM
DX CONFIGURATION


DEVELOPER
LOCATION
DATE
FILE

DIRECTOR Projects Department
Contact: projects@airzonecontrol.com www.airzonecontrol.com

SCALE
PLAN
1/3
N/S

AIRZONE

DETAIL VAF 5-RELAY FAN COIL

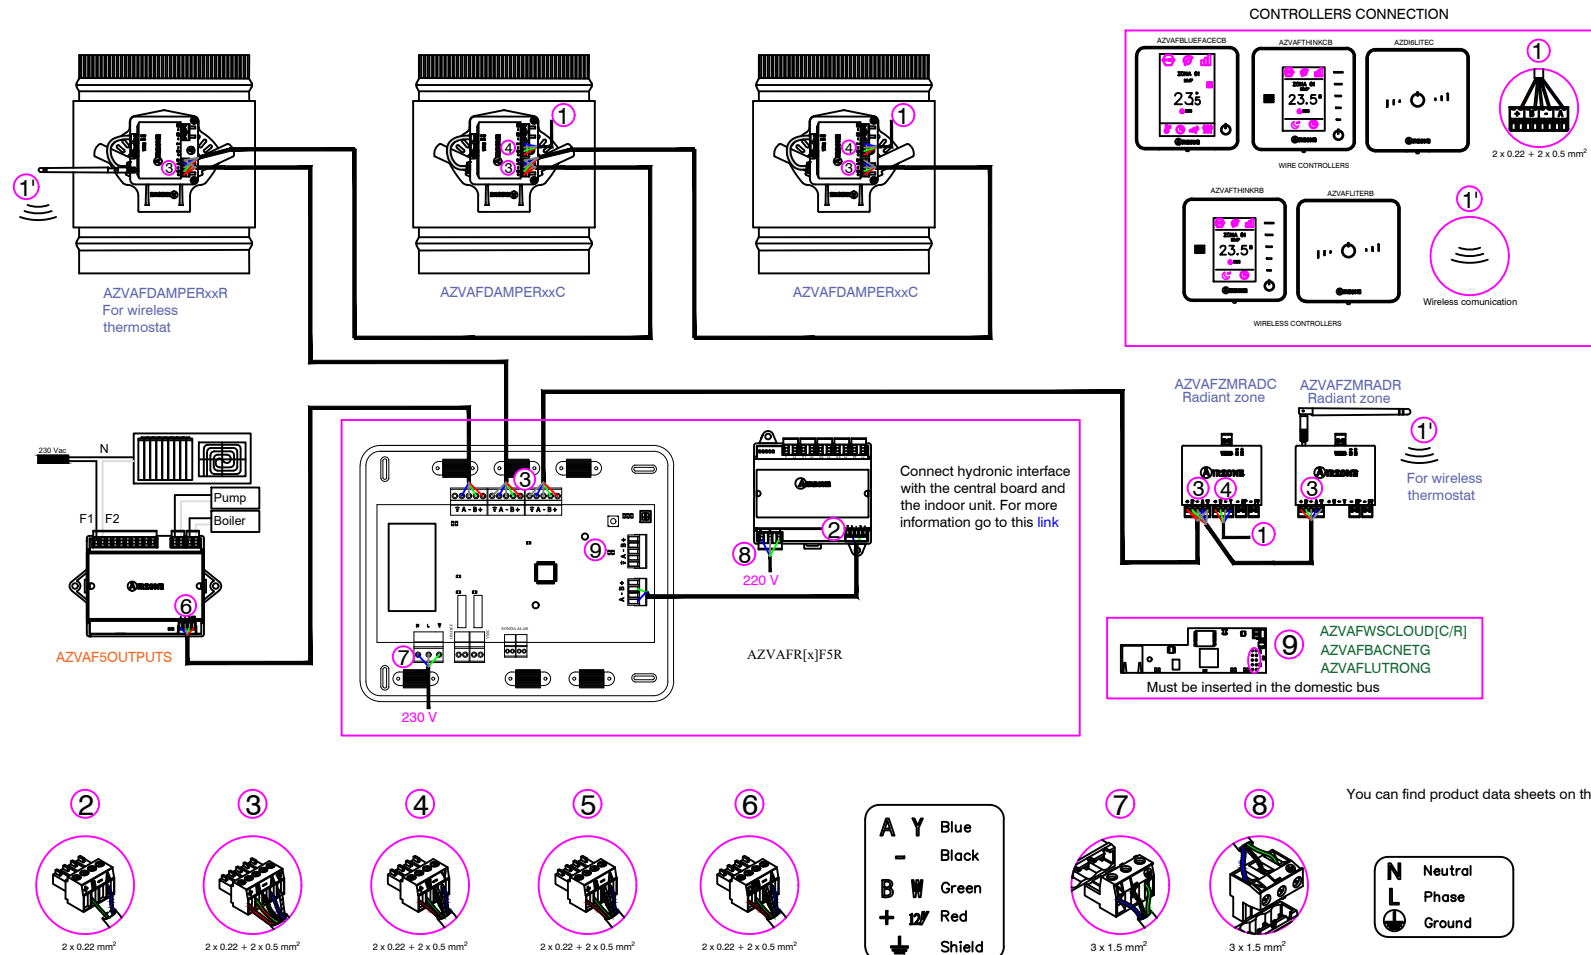

Note: These drawings provide a basis for the implementation of the project

TECHNICAL STUDY AIR CONDITIONING AIRZONE

PLAN DETAILED DIAGRAM VAF SYSTEM
5 RELAY FAN COIL

DEVELOPER

LOCATION

DATE


FILE

DIRECTOR Projects Department

Contact: projects@airzonecontrol.com www.airzonecontrol.com

SCALE
PLAN
2/3
N/S

DETAIL VAF 0-10 V FAN COIL

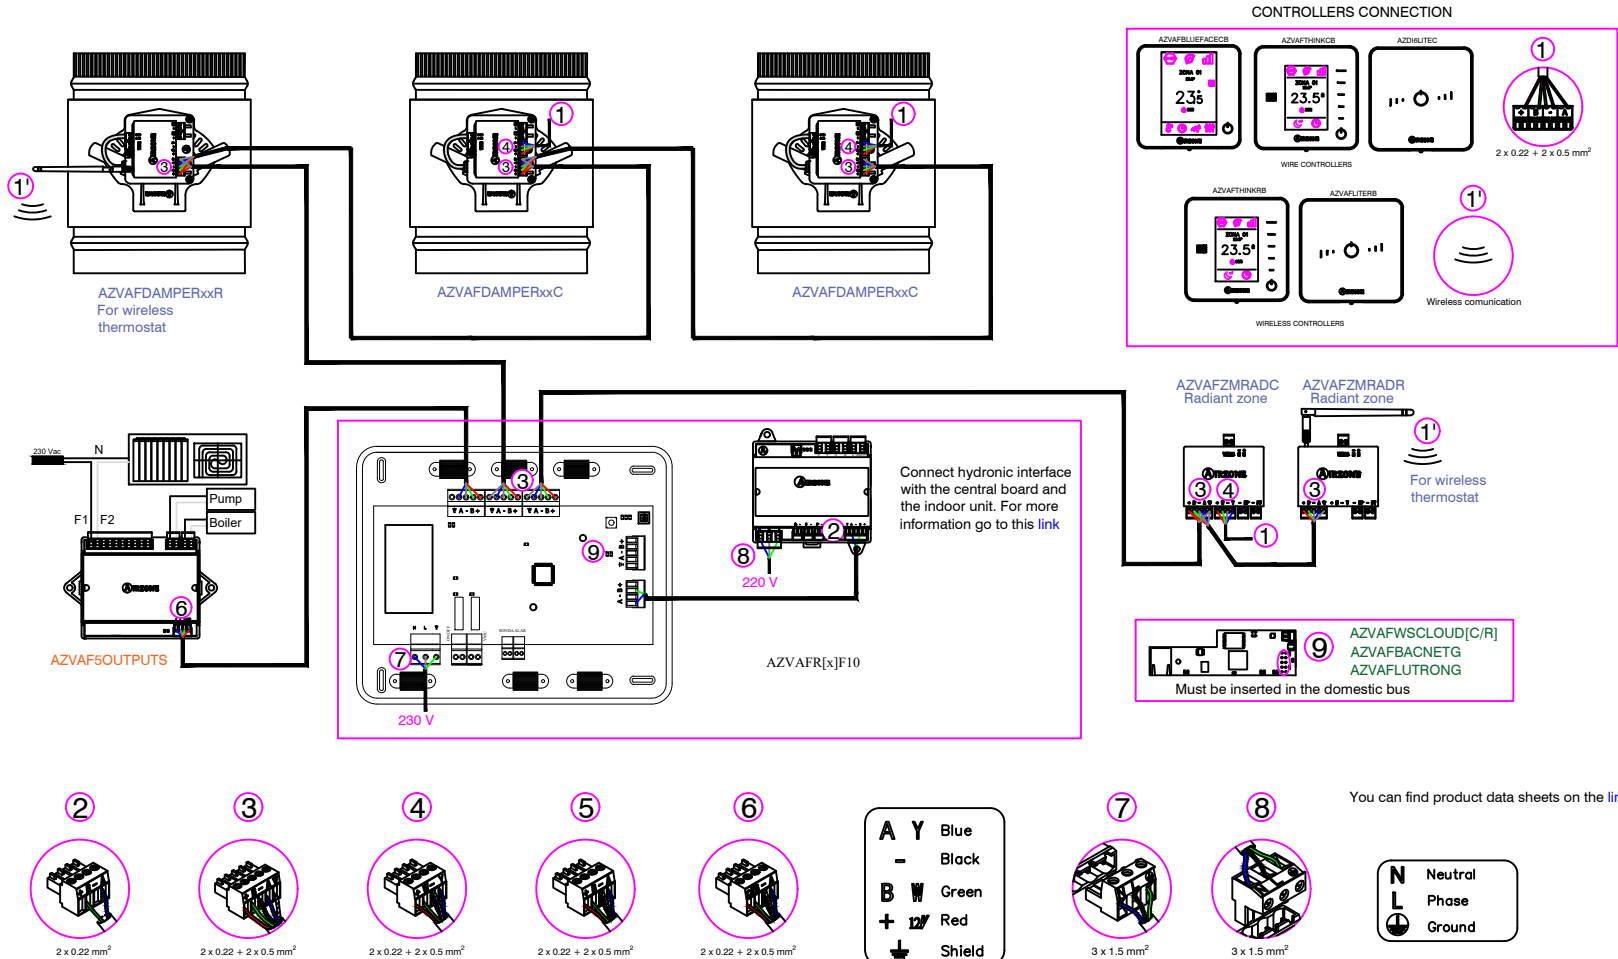

Note: These drawings provide a basis for the implementation of the project

TECHNICAL STUDY AIR CONDITIONING AIRZONE
PLAN DETAILED DIAGRAM VAF SYSTEM
0-10V FAN COIL

DEVELOPER
LOCATION
DATE
FILE

DIRECTOR Projects Department
Contact: projects@airzonecontrol.com www.airzonecontrol.com