


Zoned ducted DX inverter unit with IAQ

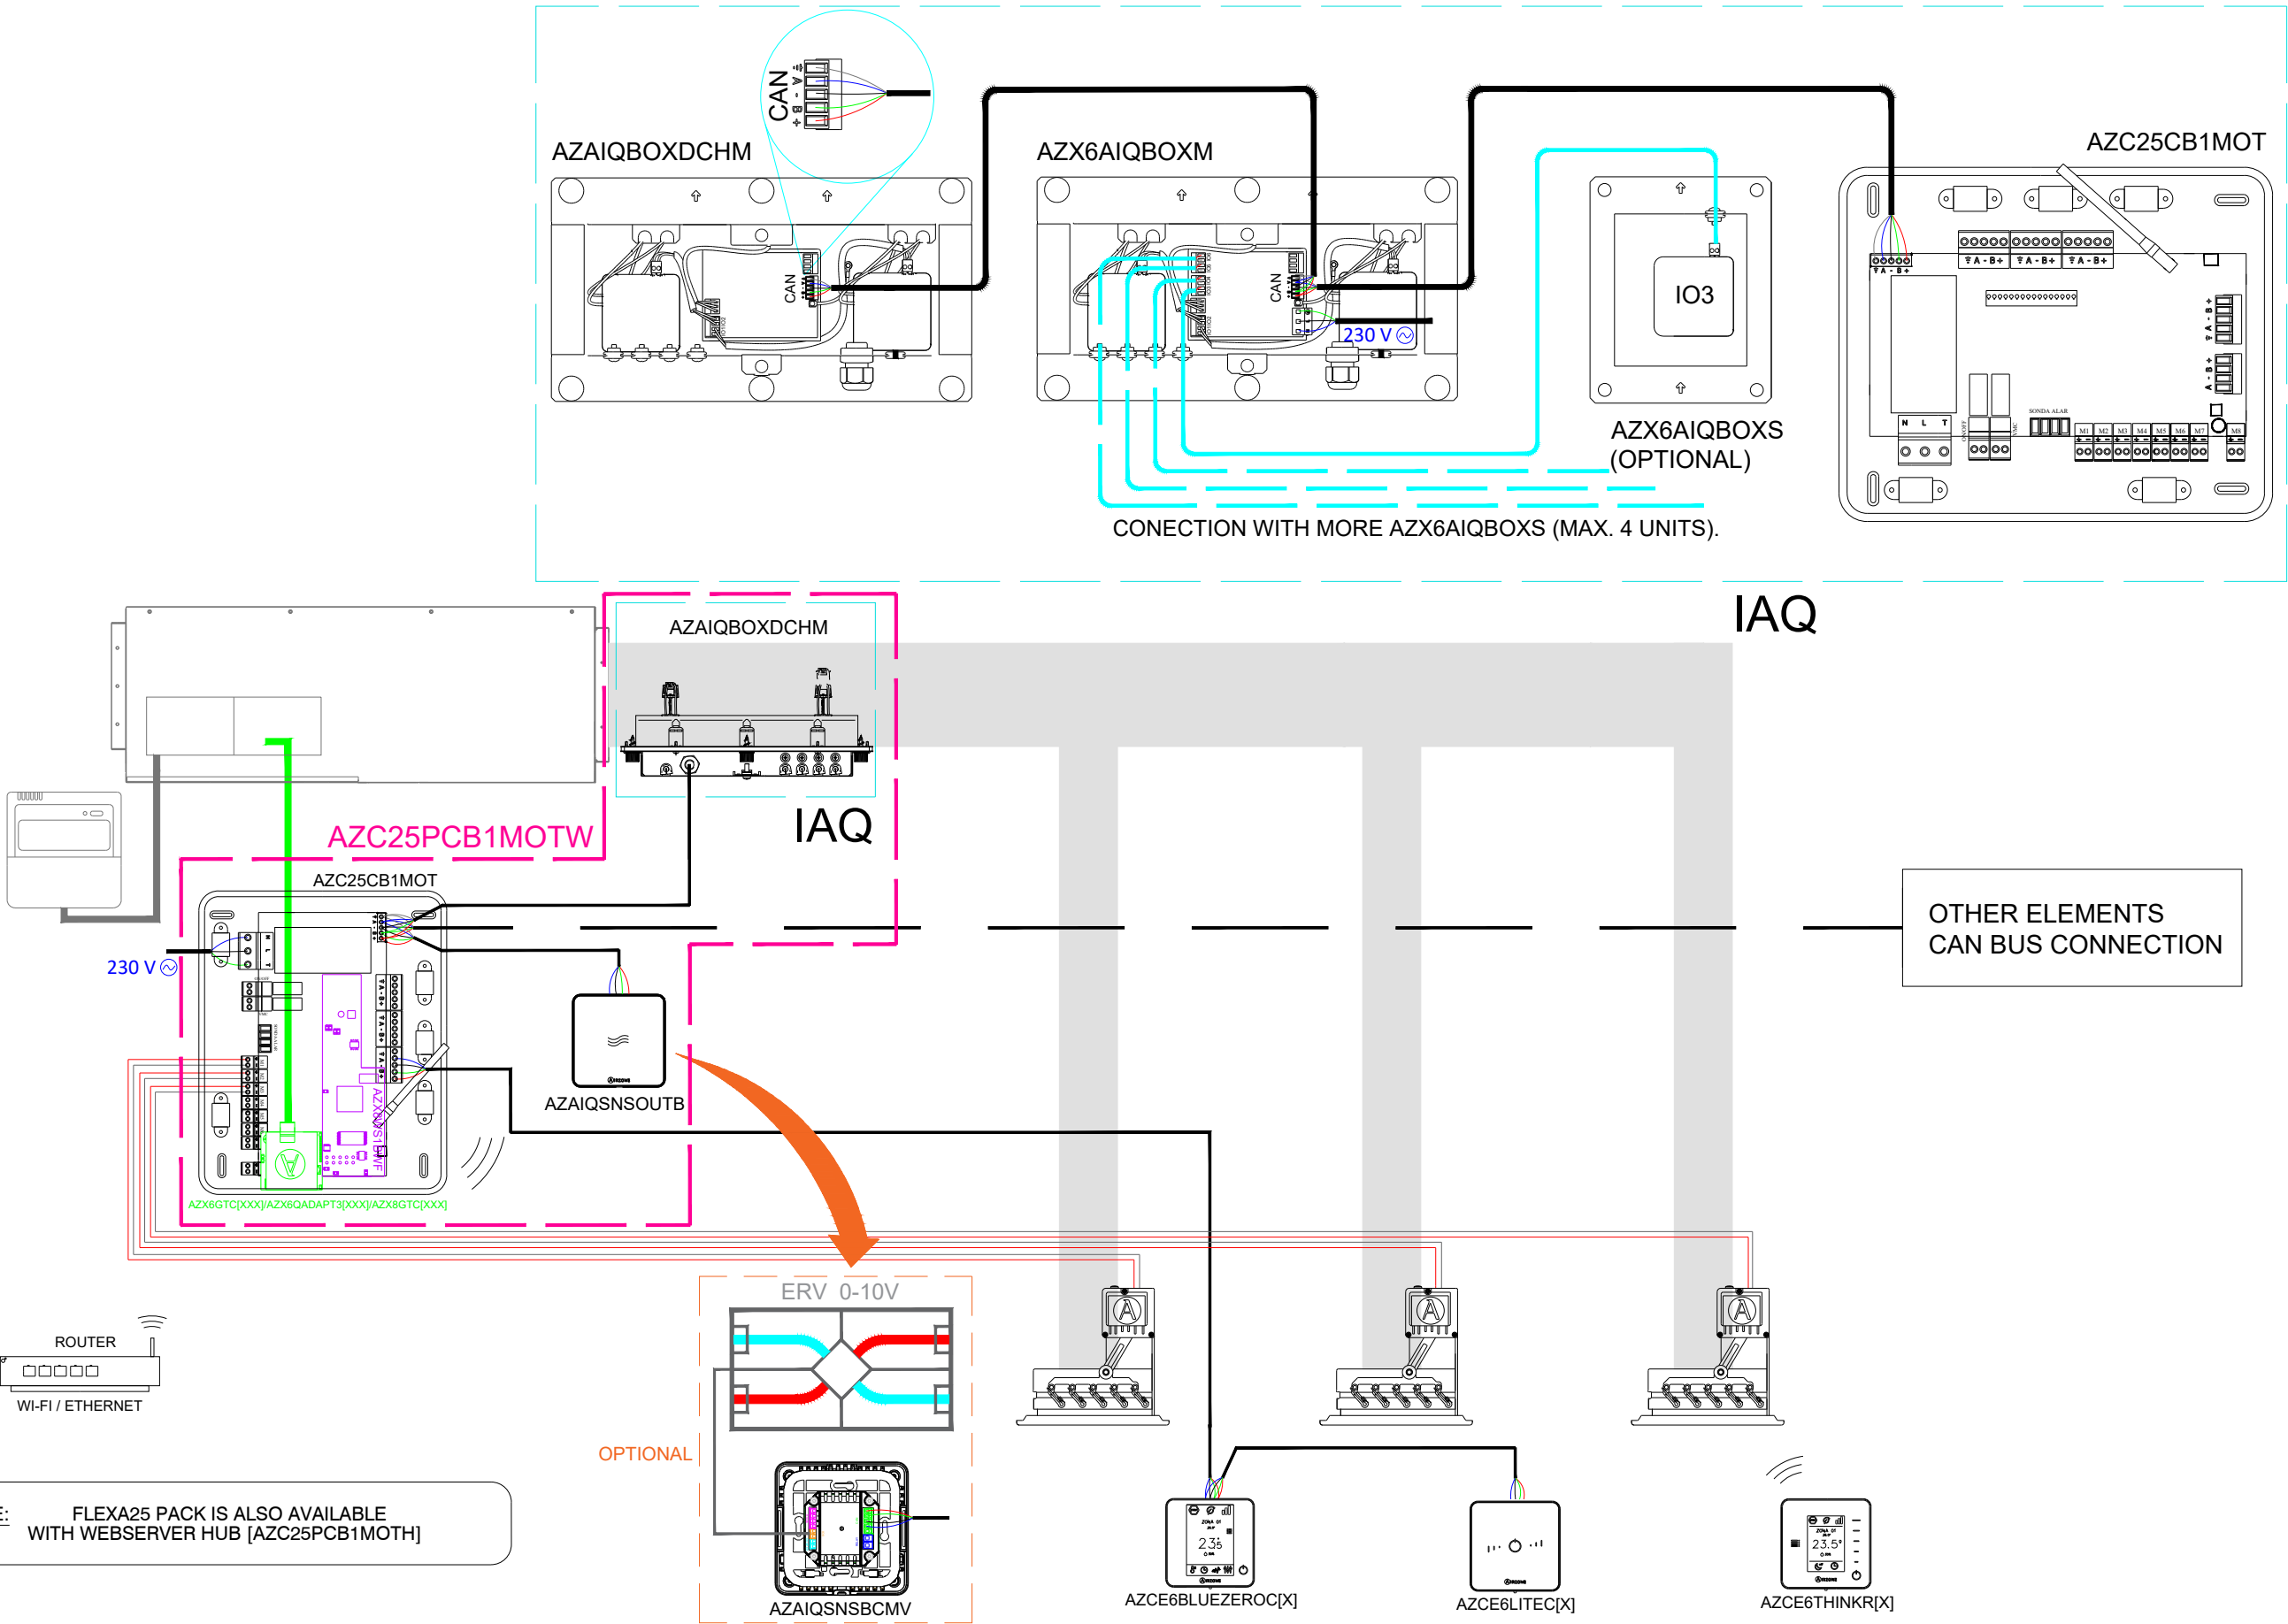


NOTE: FLEXA25 PACK IS ALSO AVAILABLE WITH WEBSERVER HUB [AZC25PCB1MOTH]

NOTE:

1. AZAIQBOXDCHM is compatible with units up to 10kW thermal capacity. For larger units include AZX6AIQBOXM up to 20kW, then include AZX6AIQBOXS each 5kW.
2. AZAIQNSOUTB, AZAIQBOXDCHM, AZX6AIQBOXM and AZX6AIQBOXS are not available for integration into external systems.
3. Maximum distance for gateway cable connectio is 5 meters

Zoned ducted Fancoil inverter unit with IAQ

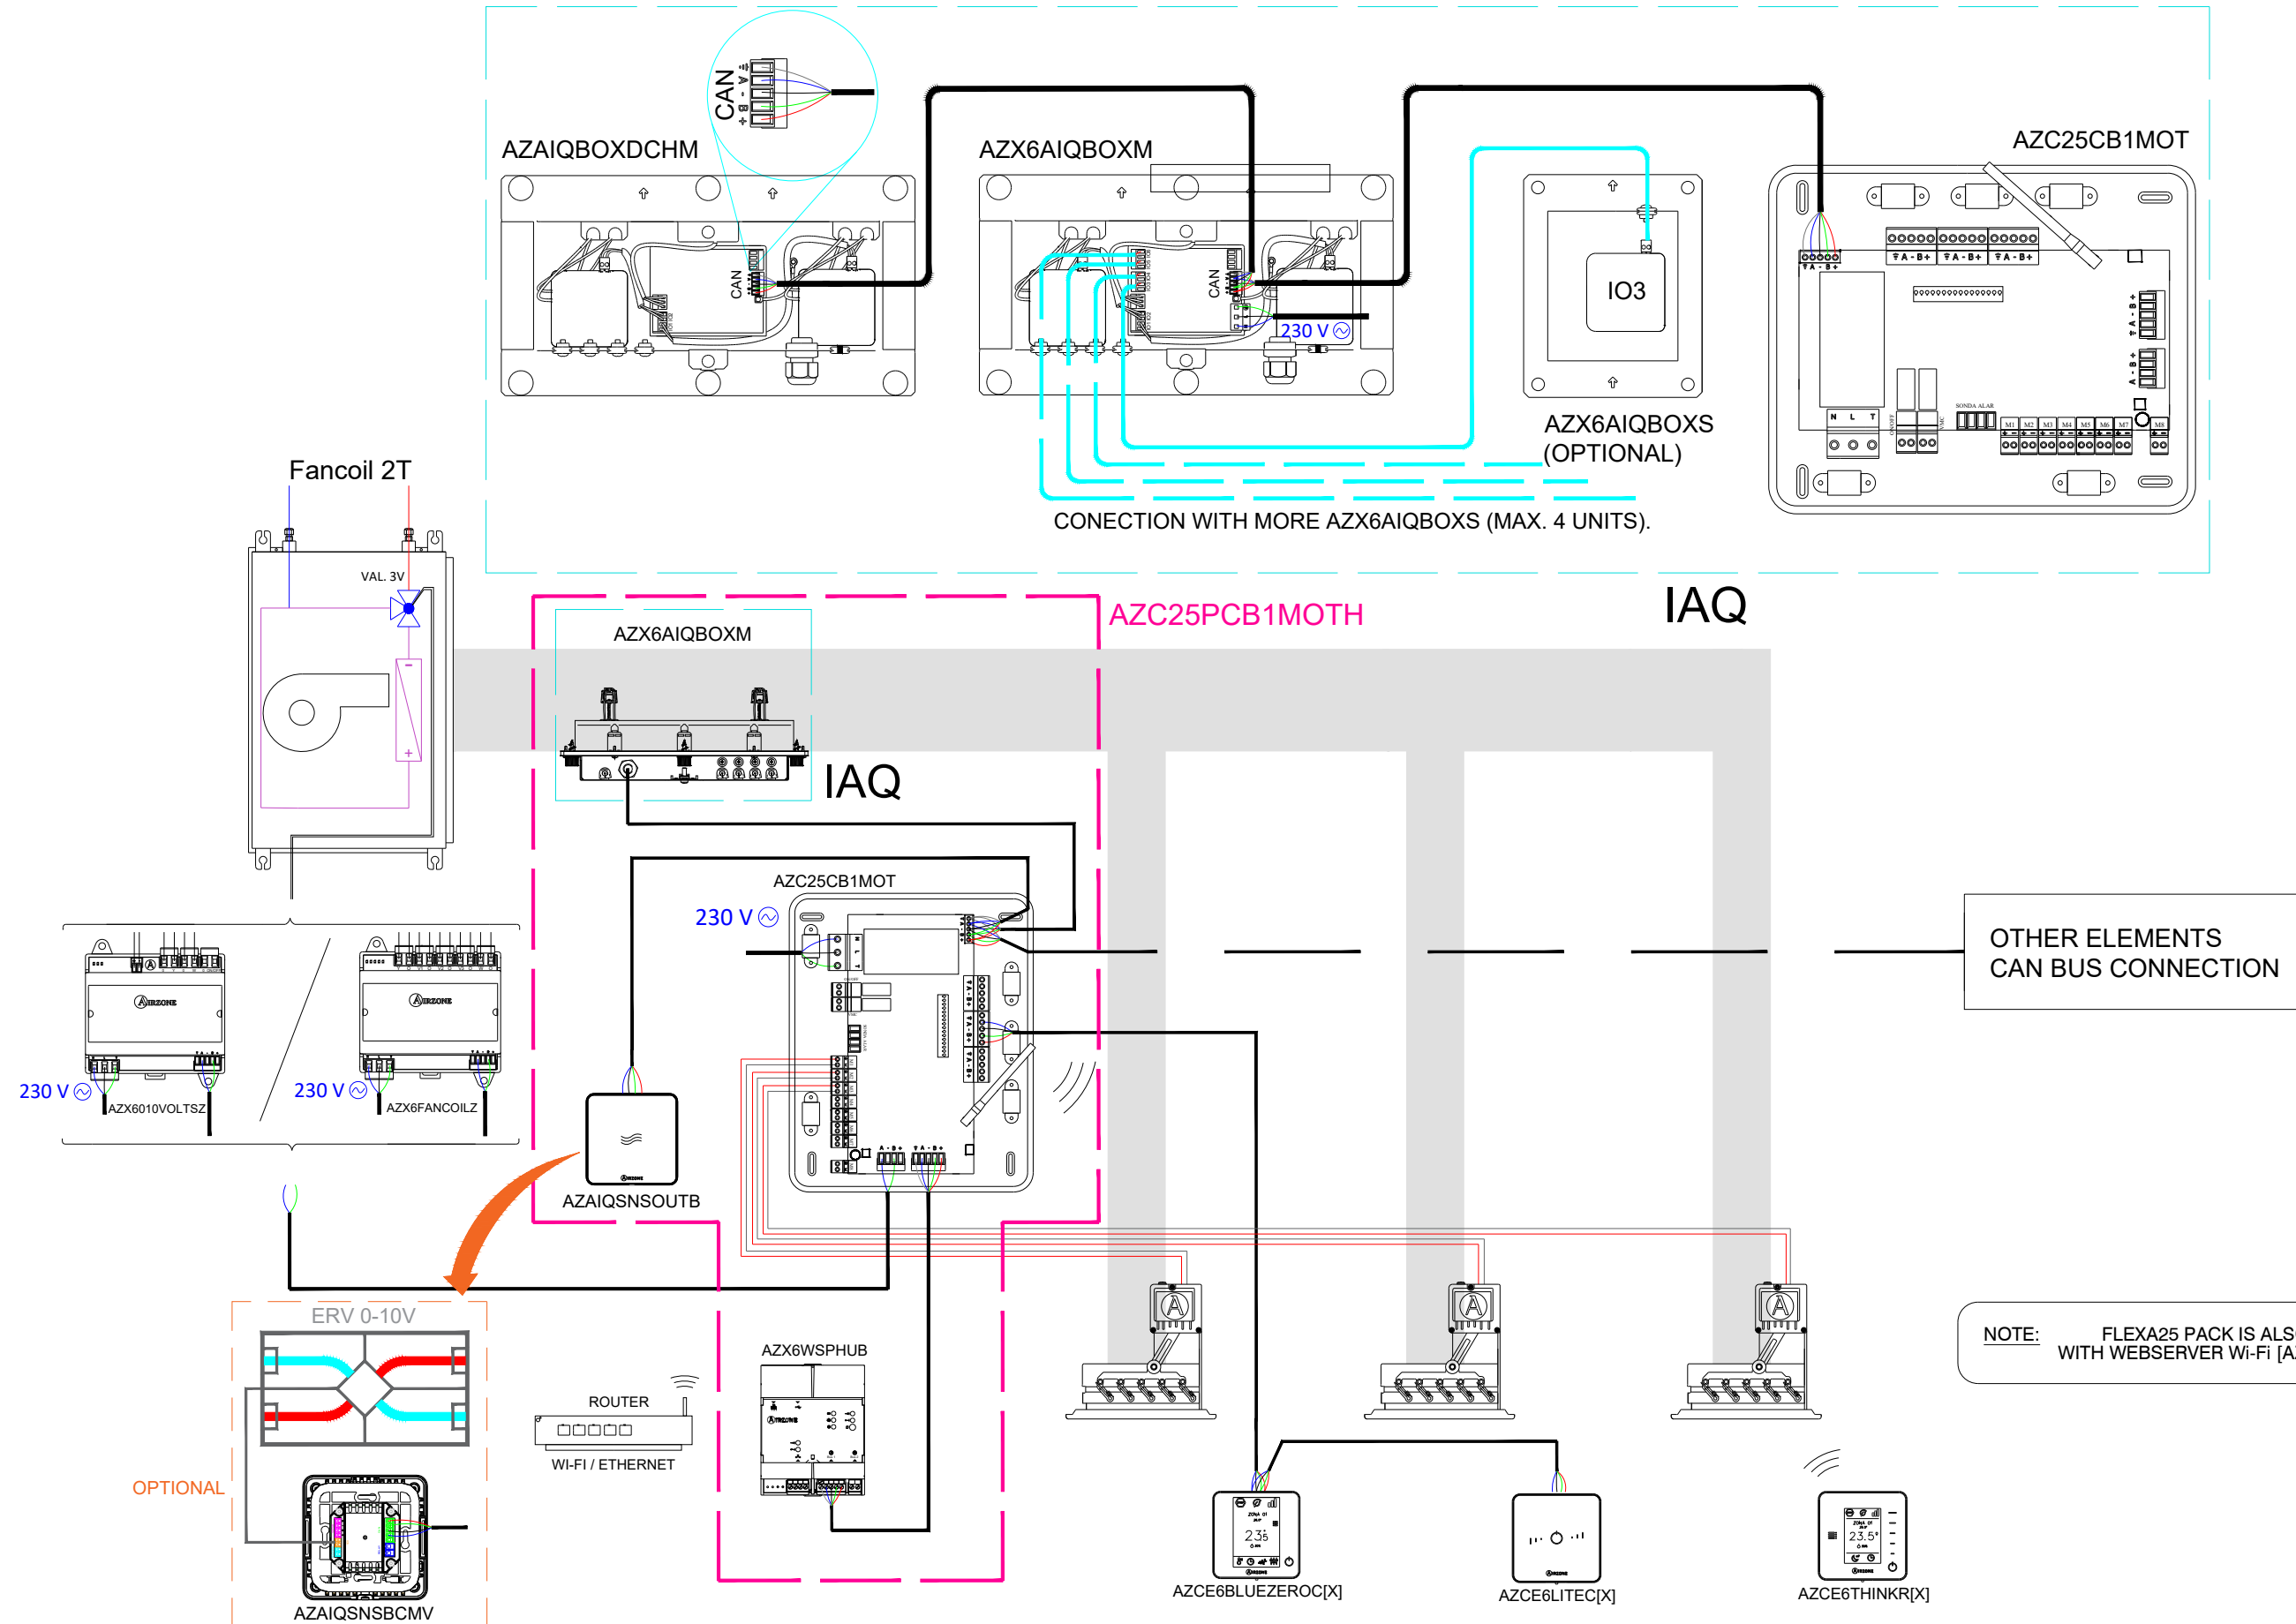

NOTE:

1. AZAIQBOXDCHM is compatible with units up to 10kW thermal capacity. For larger units include AZX6AIQBOXM up to 20kW, then include AZX6AIQBOXS each 5kW.
2. AZAIQSNSOUTB, AZAIQBOXDCHM, AZX6AIQBOXM and AZX6AIQBOXS are not available for integration into external systems.

NOTE: FLEXA25 PACK IS ALSO AVAILABLE
WITH WEBSERVER Wi-Fi [AZC25PCB1MOTW]

PLAN DETAIL DIAGRAM

DATE : 2025

PLAN
2/2

DETAIL DIAGRAM

AIRZONE

2/